


PT. KOITIATA S.D.
Scale 1ml. to 1in.



TURAKINA
BEACH
ROAD

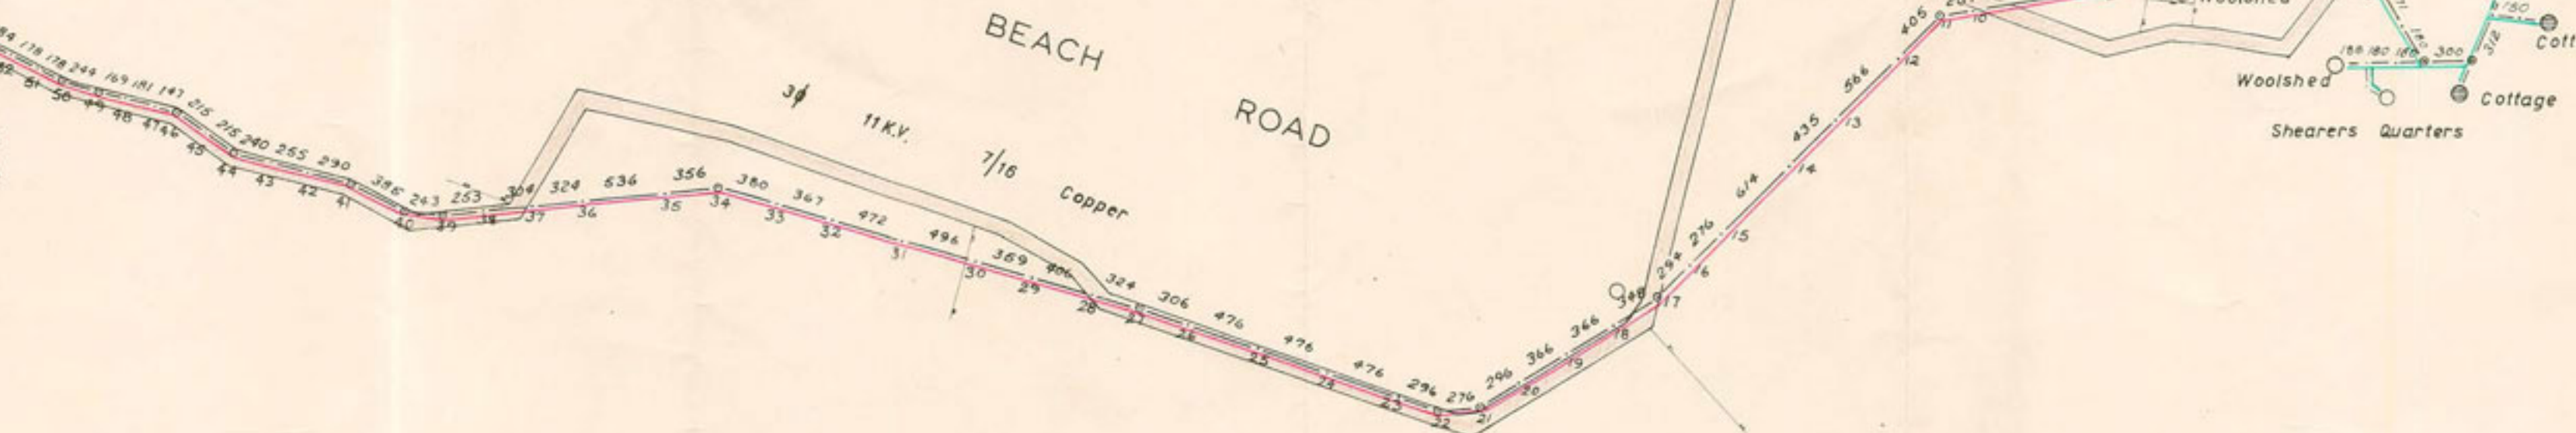

*Proposed line
in order have
sent plan of
extension.
MFC 21/9/64.*

SURVEYED BY	M.F.W.	WANGANUI RANGITIKEI ELECTRIC POWER BOARD Plan of the proposed 11K.V. extension to supply the KOITIATA DOMAIN BOARD SETTLEMENT, TURAKINA BEACH.
DRAWN BY	A.R.S.	
CHECKED BY	M.F.W.	
APPROVED BY		

SERIAL NO	651
PLAN NO	17-18
SCALE	10ch. to 1in.
DATE	15-9-64
REMARKS	