

Mr.R.Coles,
Roading Engineer
Rangitikei District Council,
Private Bag
Marton.

18th April 1996
37 Wainui St.
Turakina Beach
R.D.11 Wanganui.

Dear Sir,

The Koitiata Beach Committee has instructed me, to contact you to request permission of Council to erect a welcome to Koitiata sign along the road.

In view of this sign being on the side of the road your opinion as to a suitable situation would be appreciated.

I am available anytime at your convenience, my phone number is 3273884.


Thanking you in anticipation, I remain,

Yours faithfully,

G.Howatson
Liaison Officer.

ENCLOSURE: KOTIATA "Welcome Sign"

SKETCH ONLY. PROPOSED
SIGN

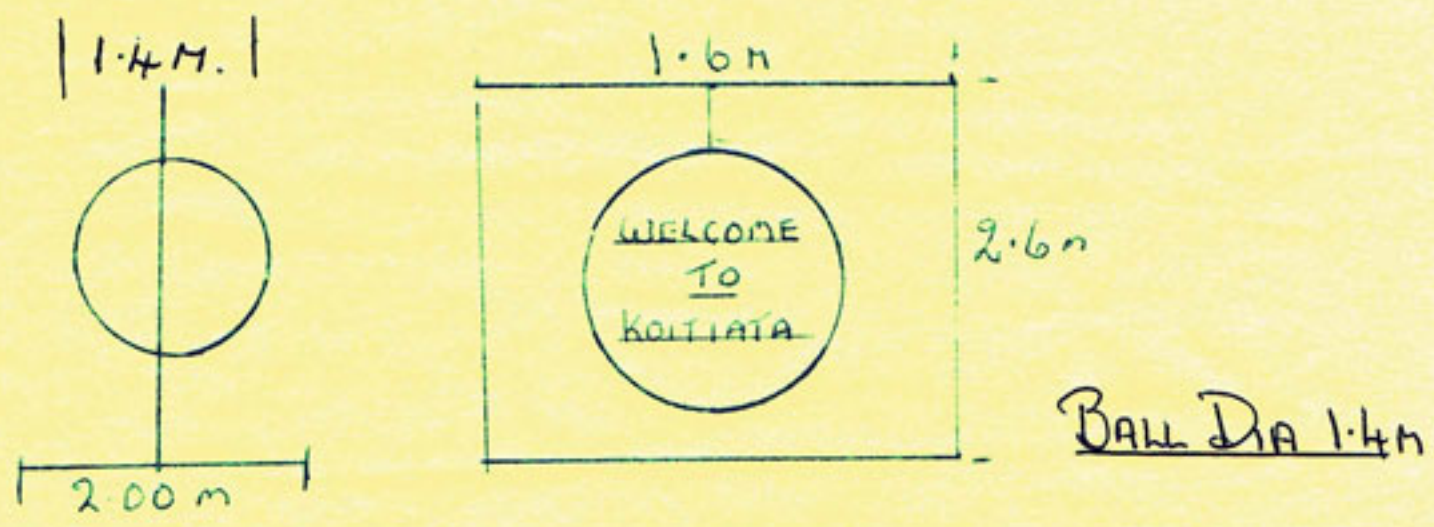

Possible SITE of
ABOVE WELCOME Sign.

